


DRAFT OF LOS ANGELES FIT EXPO JANUARY 28-29, 2012

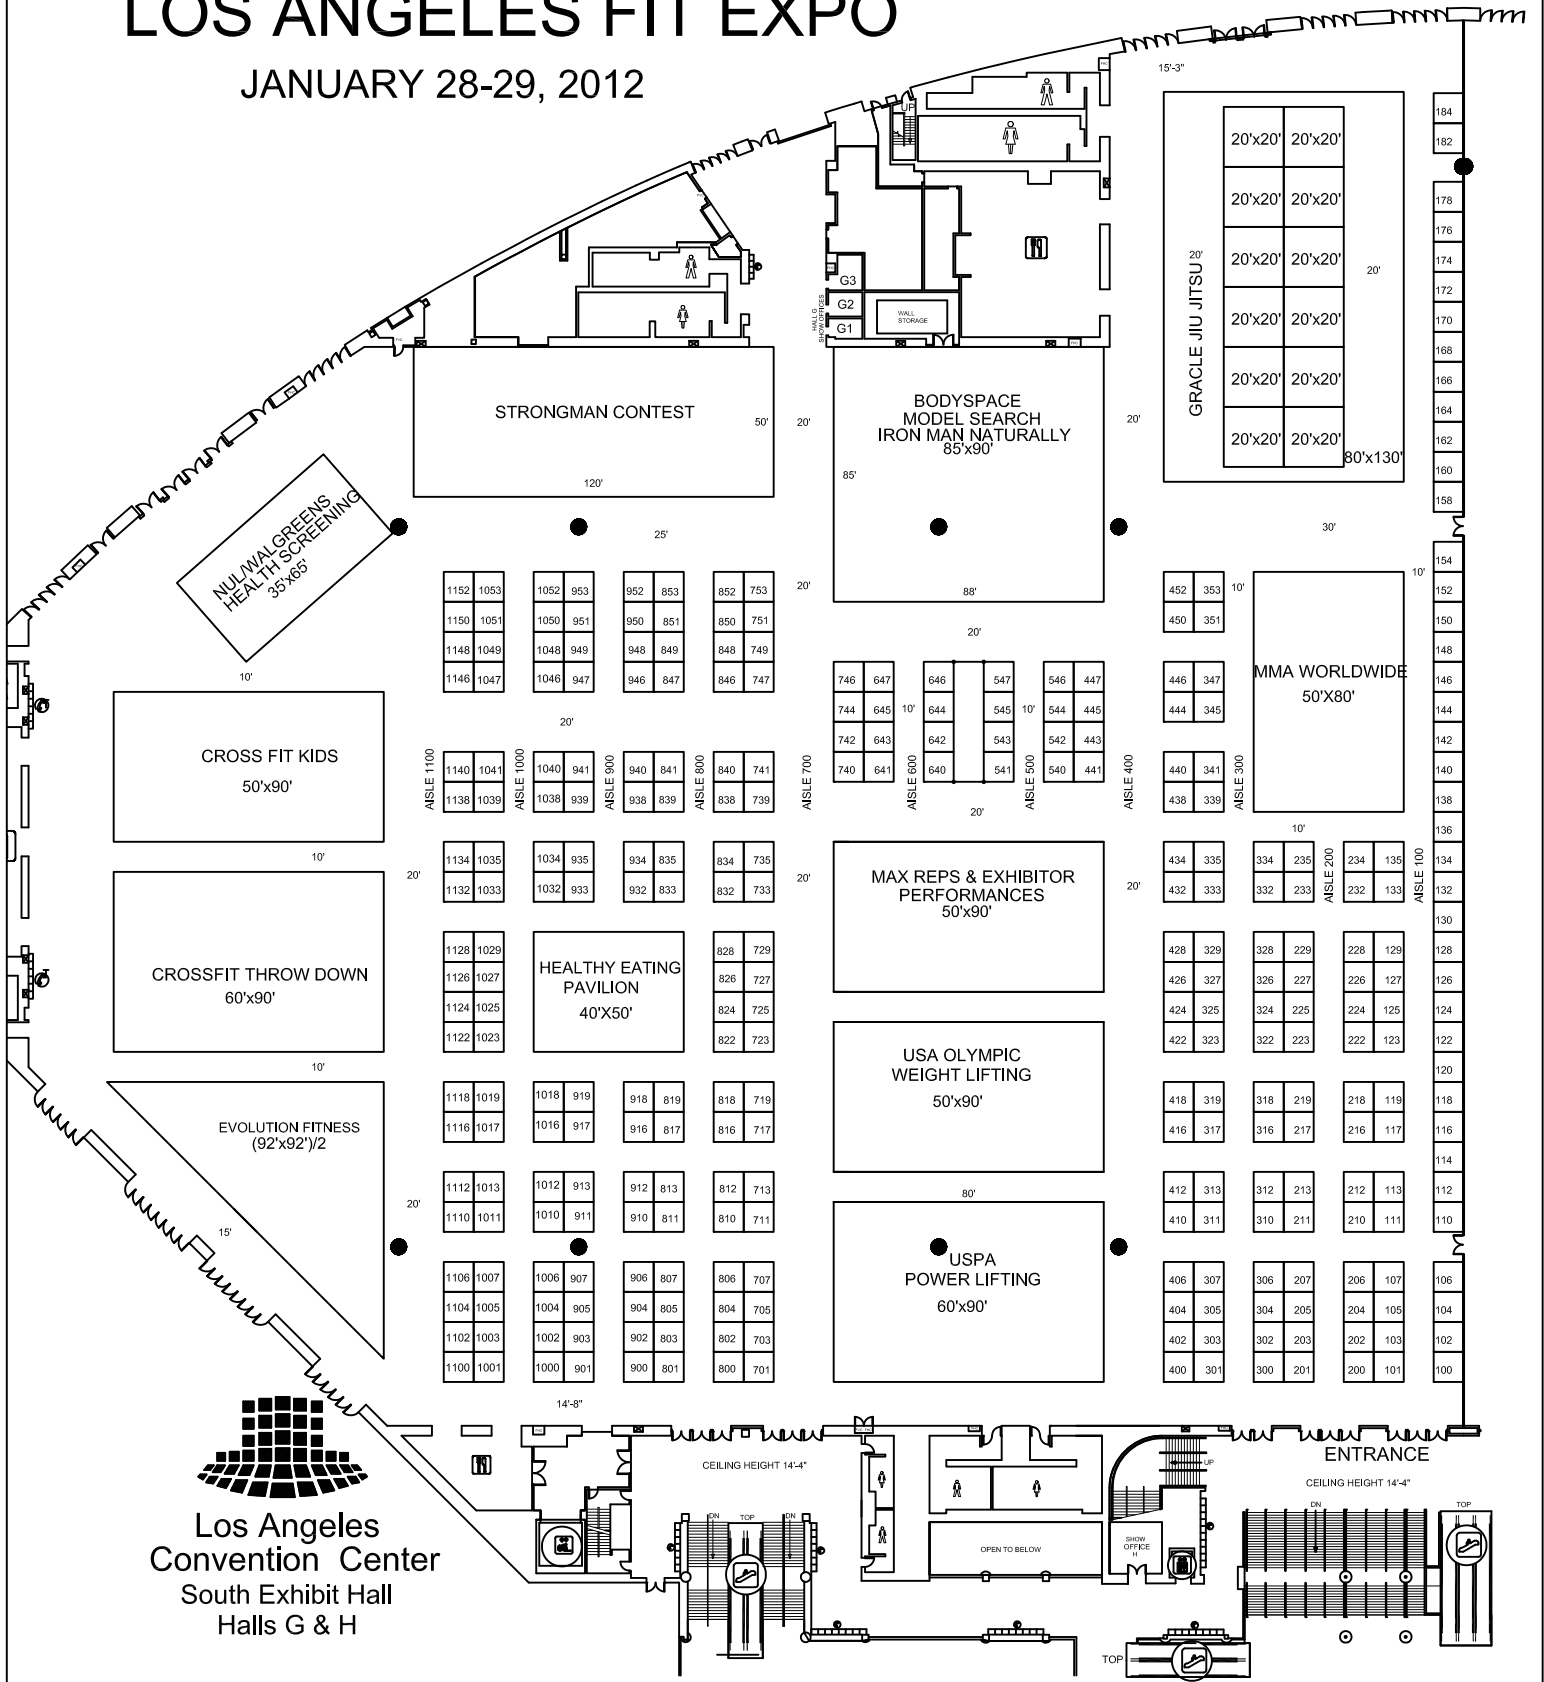

**Los Angeles
Convention Center**
South Exhibit Hall
Halls G & H

<p>SHOW (NAME & DATE): LA FIT EXPO JANUARY 28-29, 2012</p> <p>SCALE: 1/64" = 1'</p> <p>SHOW #: 12038 DRAWN DATE: 7-6-11</p>	<p>CLIENT: LOS ANGELES CONVENTION CENTER</p> <p>PROJECT: HALL G & H</p> <p>ACCOUNT MANAGER: Jacob Ruppert</p> <p>DRAWN BY: R. O'CONNELL</p>	<p>SCALE: 0 10' 20' 30' 40' 50'</p> <p>SCALE: UNLESS OTHERWISE NOTED 10'</p> <p>SCALE: UNLESS OTHERWISE NOTED 10' X 10'</p>	<p>REVISIONS:</p> <table border="1"> <tr><td>01-15-11</td><td></td></tr> <tr><td></td><td></td></tr> <tr><td></td><td></td></tr> <tr><td></td><td></td></tr> <tr><td></td><td></td></tr> </table>	01-15-11										<p>NOTES:</p> <p>DISCLAIMER: BLAINE CONVENTION SERVICES HAS MADE EVERY EFFORT TO ENSURE THE ACCURACY OF ALL THE INFORMATION AND PLANS PROVIDED. HOWEVER, DUE TO FACILITY EXPANSIONS AND CHANGES CURRENT INFORMATION IS NOT ALWAYS AVAILABLE. BLAINE CONVENTION SERVICES CAN MAKE NO WARRANTIES TO THE ACCURACY OF FLOOR PLANS BEING PERTAINING TO THE EXPOSITION. FLOOR PLANS OF BUILDING COLUMNS, UTILITIES, OR COMPONENTS OF FACILITY ARE A CONSIDERATION OF THE CONSTRUCTION OF AN EXHIBITOR OR THEIR AGENT TO PHYSICALLY INSPECT ALL DIMENSIONS AND LOCATIONS.</p>
01-15-11														

BLAINE
CONVENTION SERVICES

114 S. BERRY ST. BREA, CA 92621
P: (714) 522-8270 F: (714) 522-8271
Information@BlaineConventionServices.com