


TheFitExpo - San Diego

OCTOBER 27-28, 2018

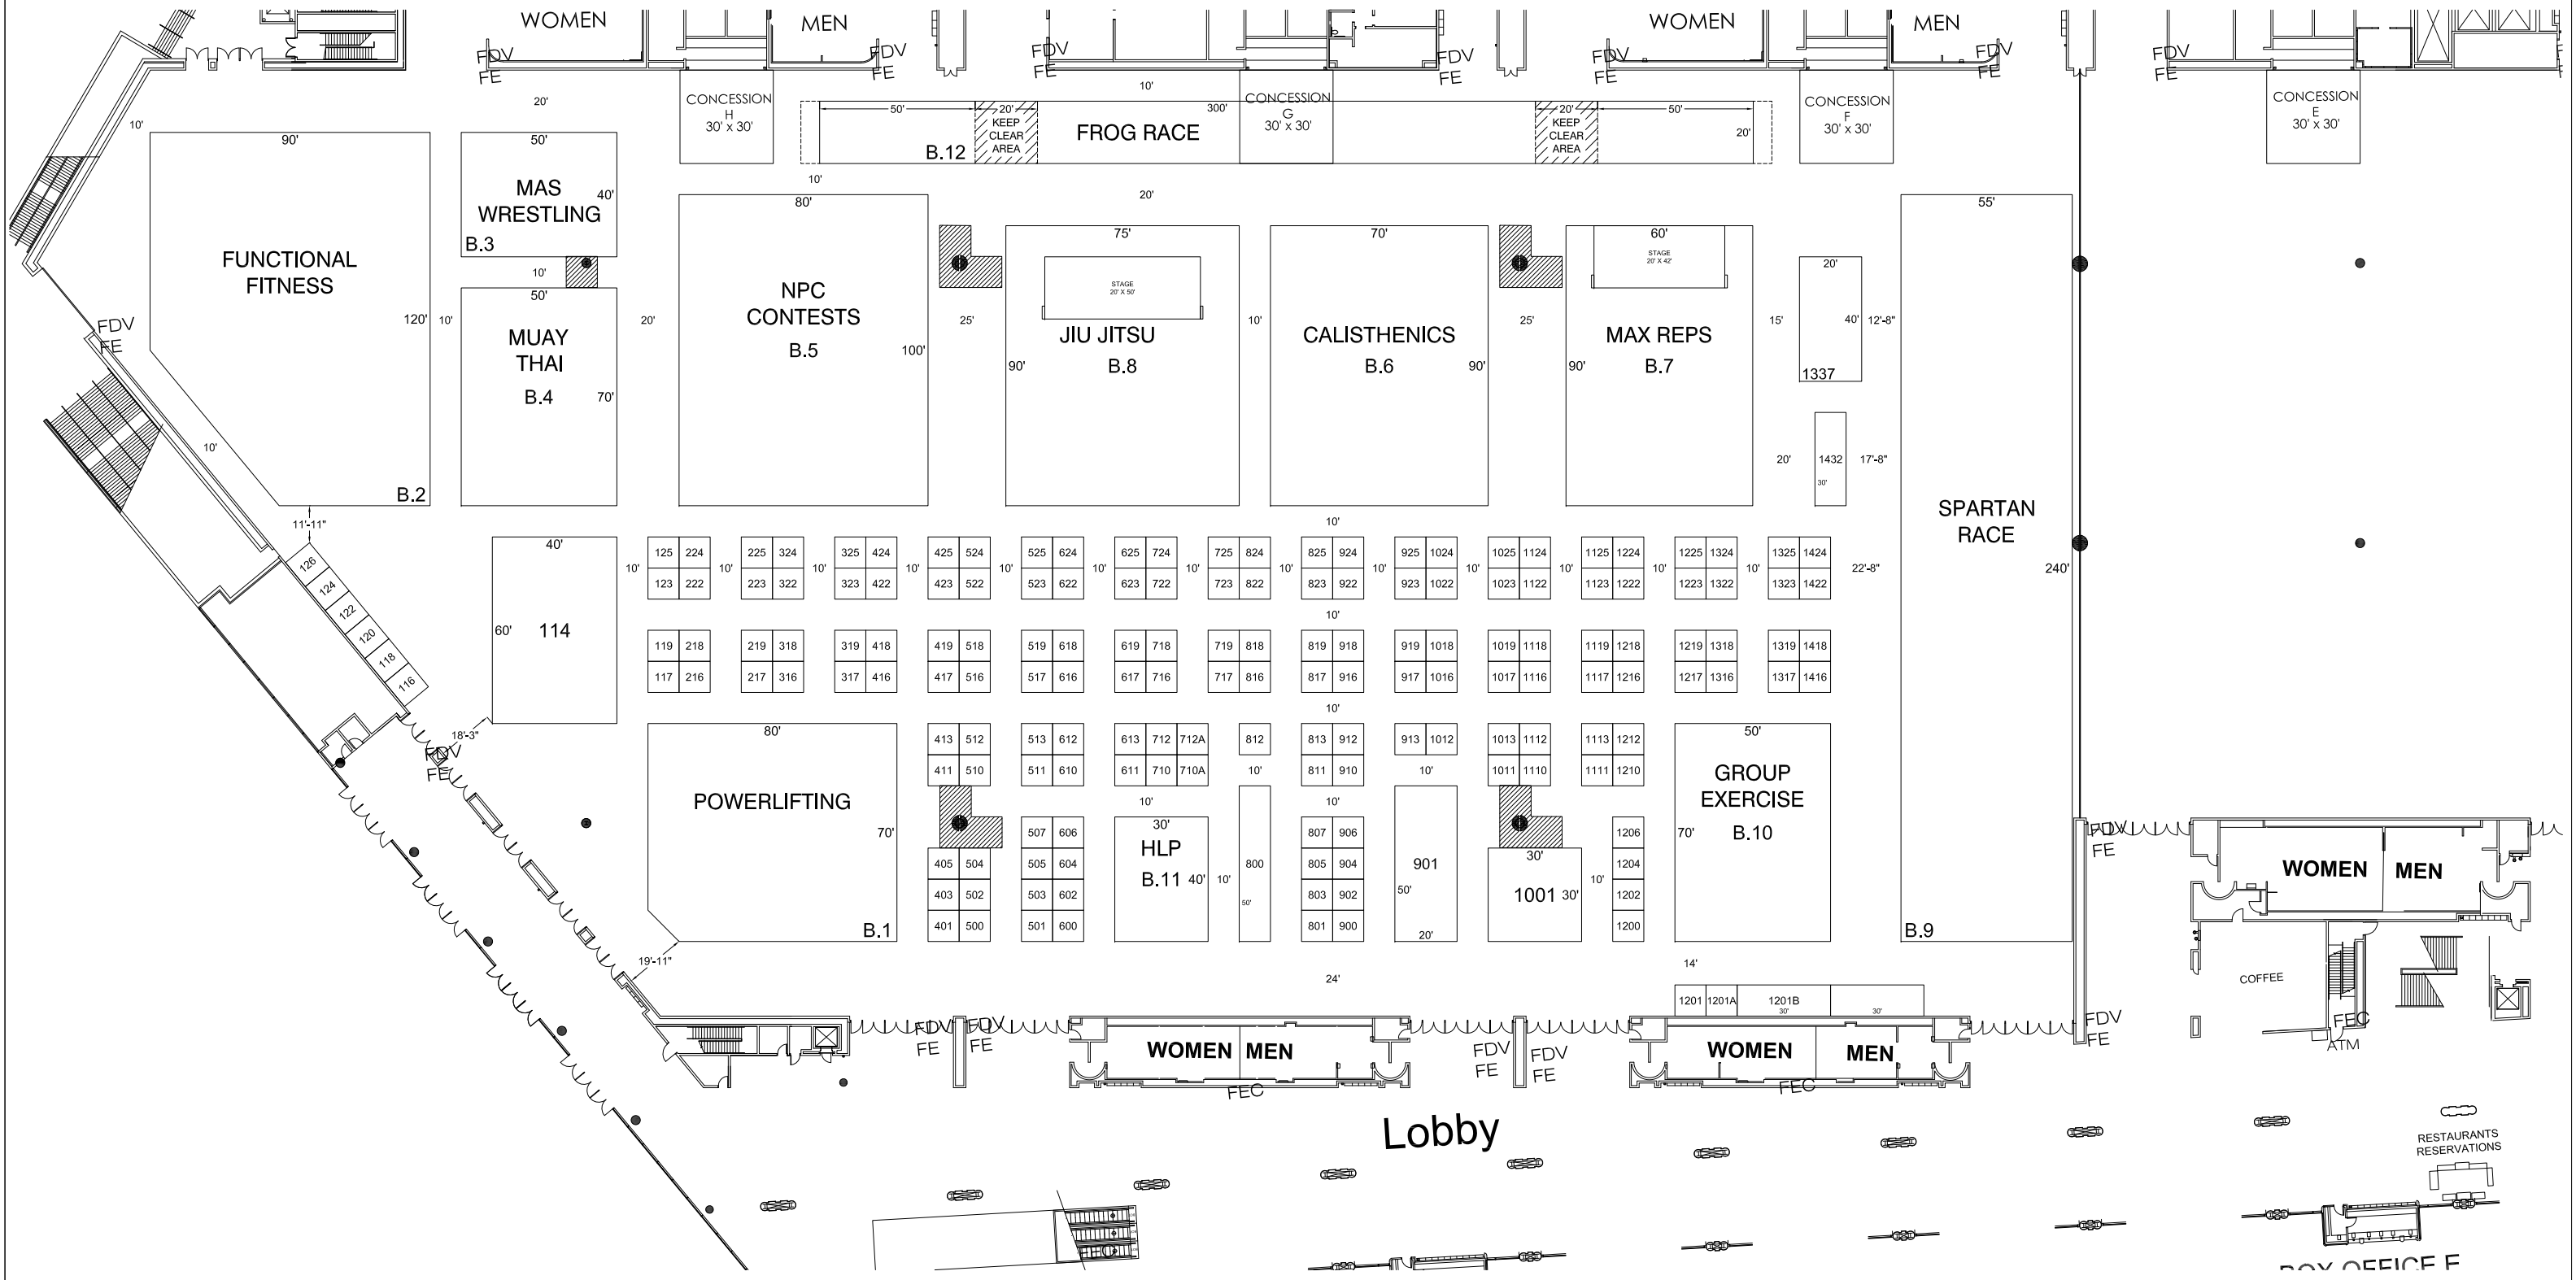

SHOW NAME & DATE(S)
FIT EXPO - SD
 OCTOBER 27-28, 2018
 SCALE: 1/50" = 1'
 SHOW #: 181006
 DRAWN DATE: 5-31-18

FACILITY:
SAN DIEGO CONVENTION CENTER

ROOM/HALL:
HALLS (F - H)

ACCOUNT MANAGER:
AMY MCNEILL

DRAWN BY:
R. MARTIN

REVISIONS
R 4/ 8-1-18

REVISOR
T. MORIARTY

AISLE CARPET LINEAR FOOTAGE/COLOR
XX

BOOTH CARPET LINEAR FOOTAGE/COLOR
XX

BOOTH SIZE: UNLESS OTHERWISE NOTED
10' X 10'

SCALE

SCALE
10'

MAX BOOTH COUNT
172

NOTES:

DISCLAIMER:
 BLAINE CONVENTION SERVICES HAS MADE EVERY EFFORT TO ENSURE THE ACCURACY OF ALL THE INFORMATION AND PLANS PROVIDED HOWEVER, DUE TO FACILITIES EXPANSIONS AND CHANGES CURRENT INFORMATION IS NOT ALWAYS AVAILABLE. BLAINE CONVENTION SERVICES CAN MAKE NO WARRANTIES TO THE ACCURACY OF FLOOR PLANS ISSUED PERTAINING TO THE EXPOSITION. IF LOCATIONS OF BUILDING COLUMNS, UTILITIES, OR COMPONENTS OF FACILITY ARE A CONSIDERATION IN THE CONSTRUCTION OF AN EXHIBITOR OR THEIR AGENT TO PHYSICALLY INSPECT ALL DIMENSIONS AND LOCATIONS.

blaine

114 S. BERRY ST. BREA, CA 92821
 P:(714) 522-8270 F: (714) 522-8271
www.Blainesvs.com